

Hawaii Home Design dba  
G & D International LLC  
Project Management &  
Development

363 Kai Malu Pl.  
Kihei, HI 96753  
Phone (808) 875-4419  
FAX (808) 442-0972



THIS WORK WAS PREPARED  
BY ME OR UNDER MY  
SUPERVISION. CONSTRUCTION  
OF THIS PROJECT WILL BE  
UNDER MY OBSERVATION.


A NEW SECONDARY FARM DWELLING FOR  
DIETMAR RITTNER - GOVINDA LEOPOLD  
11 PUA NIU WAY, LOT 23  
MAHANALUANUI PH IV, LAHAINA  
T.M.K.: 4 - 7 - 9:69

DRAWN BY: DR Rittner  
DATE: 04/23/09  
SCALE: 1/8" = 1'-0"  
FILE No. 3100  
FILE NAME: HHD Launipoko

REVISIONS	SHEET
	<b>4</b>
	OF:

ROOF TRUSS NOTE:  
CONTRACTOR TO SUBMIT  
SHOP DRAWINGS OF THE  
COMPLETE ROOF FRAMING  
PLAN FOR PRE ENGINEERED  
TRUSSES TO ARCHITECT FOR  
WRITTEN APPROVAL PRIOR TO  
FABRICATION.

PRE MANUFACTURED TRUSSES @ 24" O.C.  
126" 4x12 - 6x12

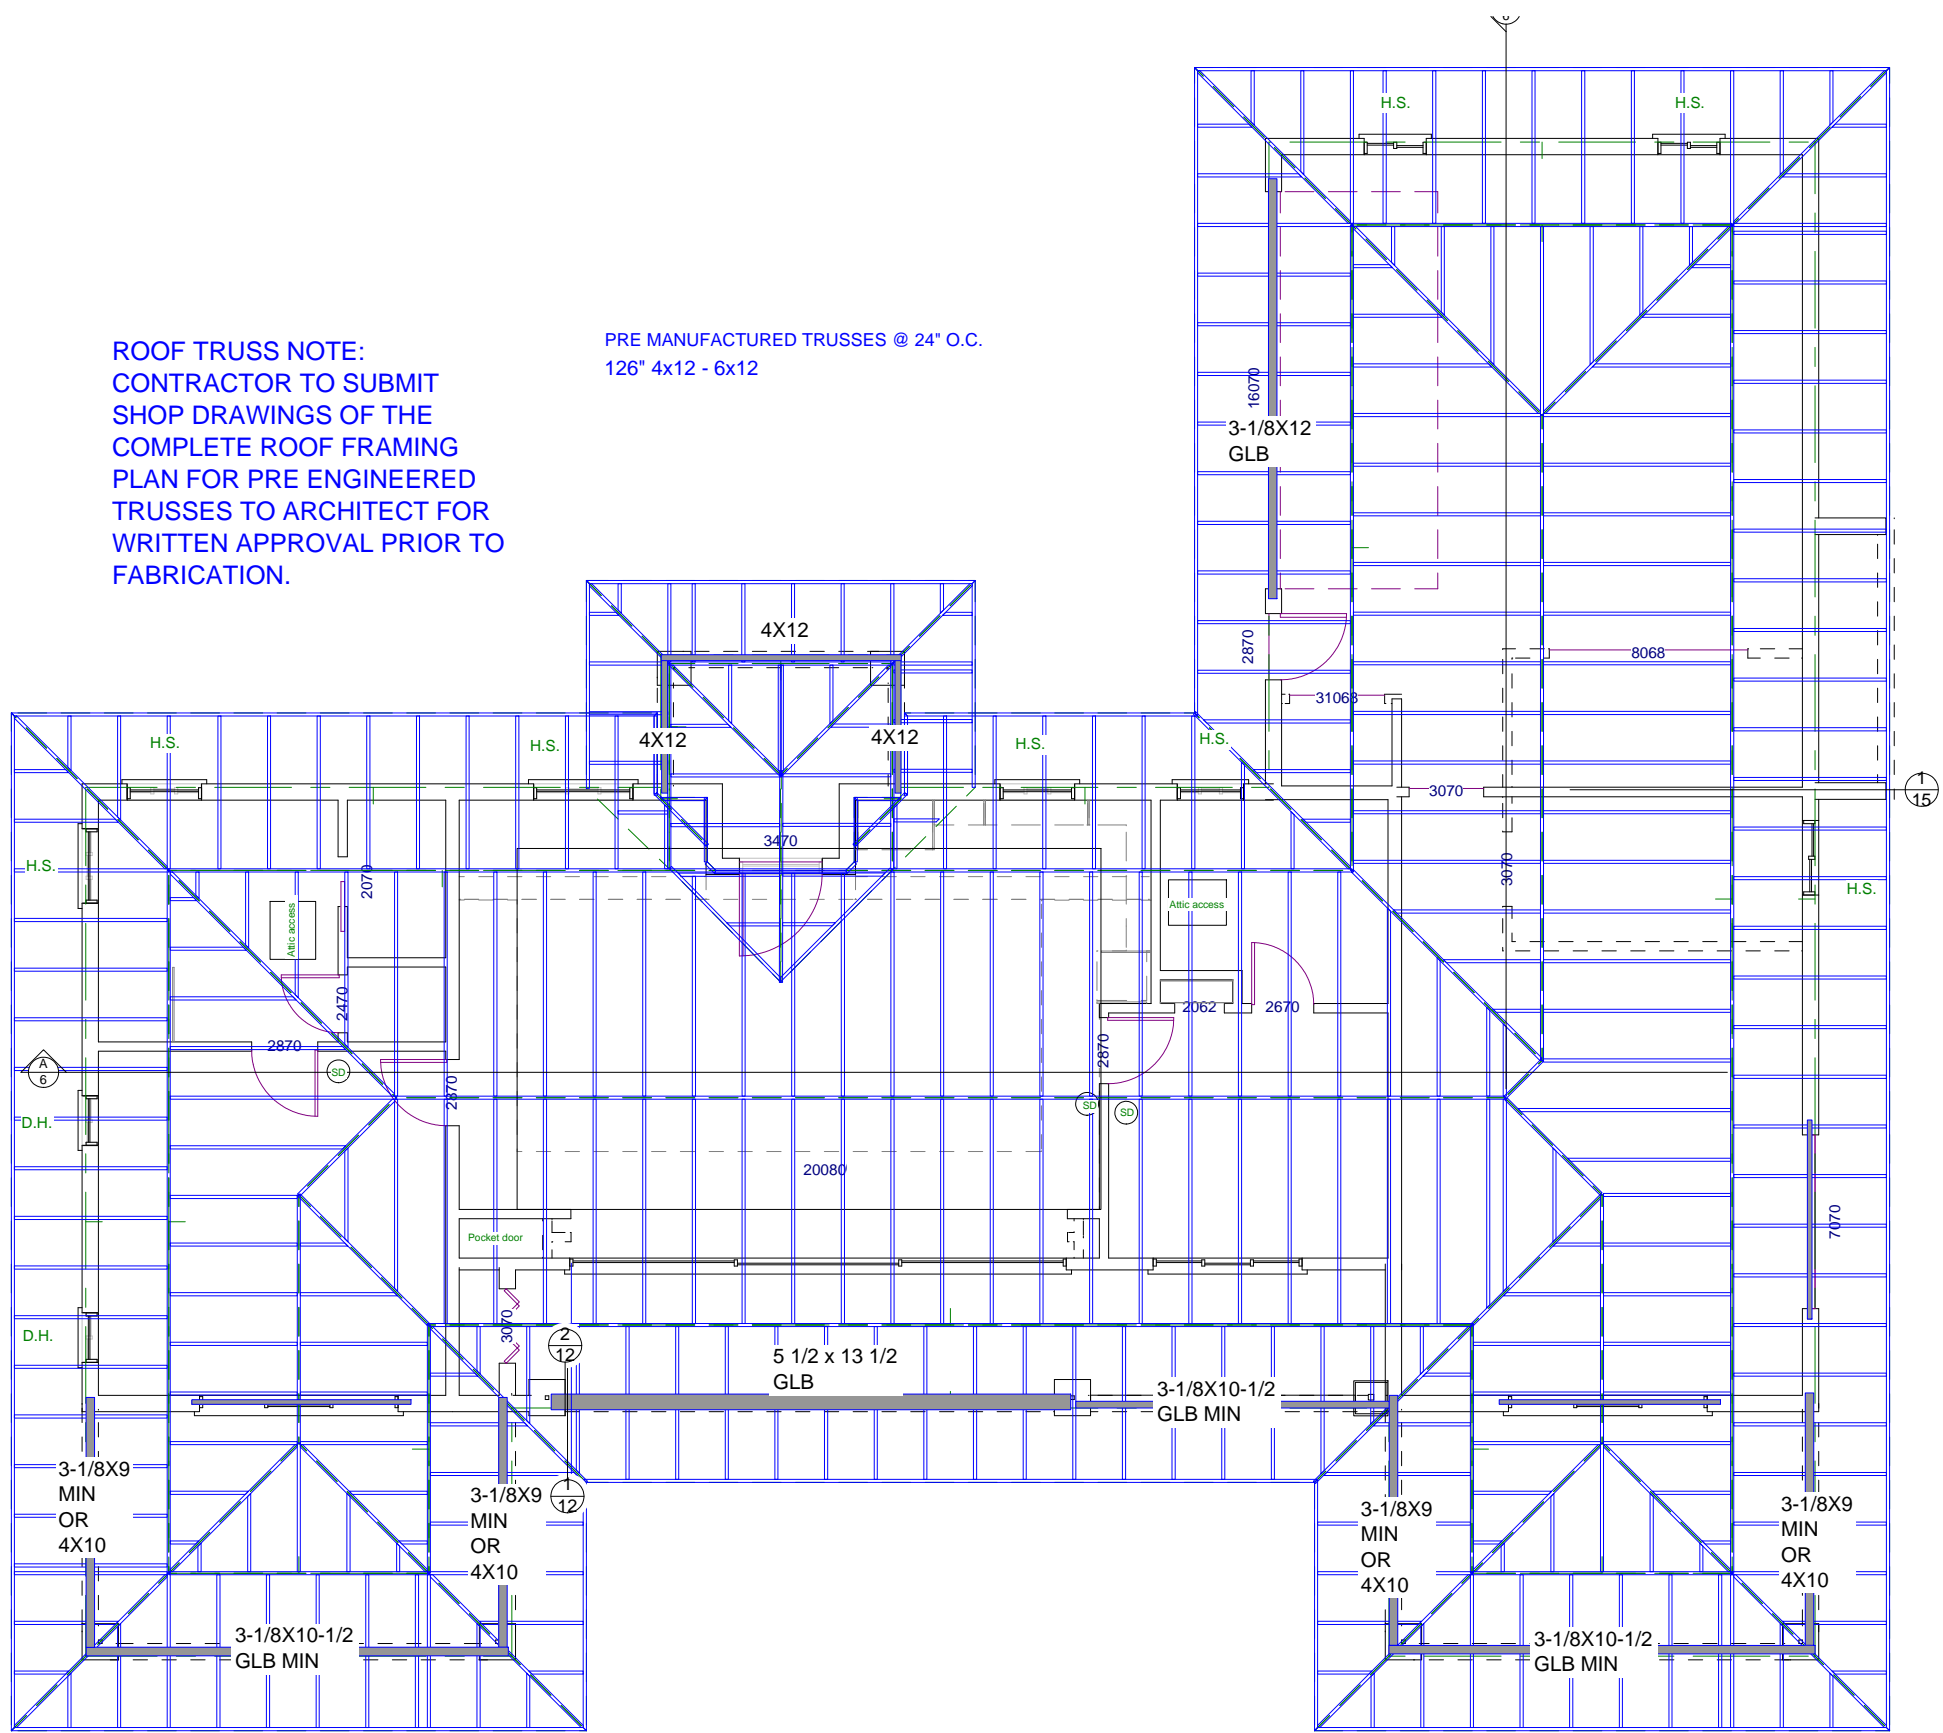

**ROOF FRAMING PLAN**