



front elevation

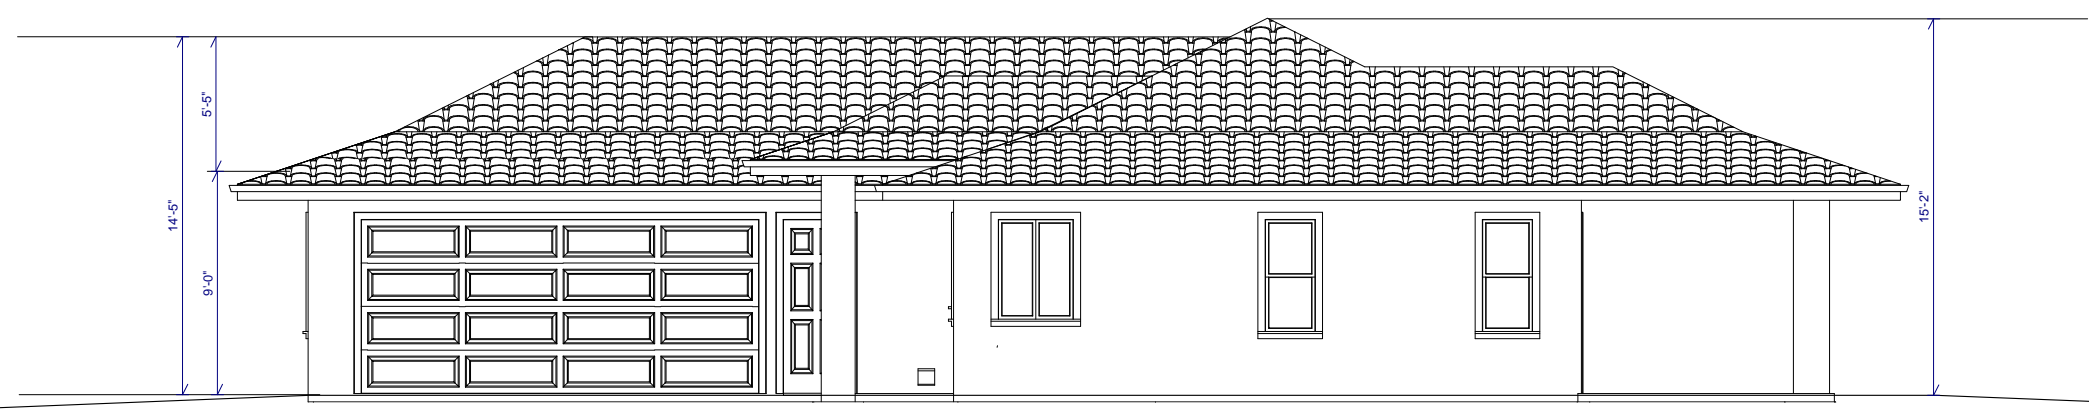

right side elevation

Hawaii Home Design dba  
G & D International LLC  
Project Management &  
Development

363 Kai Malu Pl.  
Kihei, HI 96753  
Phone (808) 875-4419  
FAX (808) 442-0972

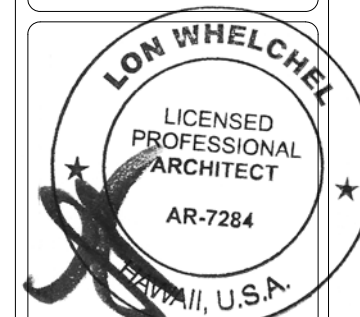

THIS WORK WAS PREPARED  
BY ME OR UNDER MY  
SUPERVISION. CONSTRUCTION  
OF THIS PROJECT WILL BE  
UNDER MY OBSERVATION.

A NEW SECONDARY FARM DWELLING FOR  
DIETMAR RITTNER - GOVINDA LEOPOLD  
11 PUA NIU WAY, LOT 23  
MAHANALUANUI PH IV, LAHAINA

T.M.K.: 4 - 7 - 9:69

DRAWN BY: DR Rittner  
DATE: 12/22/08  
SCALE: 1/8" = 1'-0"  
FILE No. 3100  
FILE NAME: HHD Launipoko

REVISIONS	

SHEET  
**8**  
OF: