




THIS WORK WAS PREPARED
BY ME OR UNDER MY
SUPERVISION. CONSTRUCTION
OF THIS PROJECT WILL BE
UNDER MY OBSERVATION.

A NEW SECONDARY FARM DWELLING FOR
DIETMAR RITTNER - GOVINDA LEOPOLD
11 PUA NIU WAY, LOT 23
MAHANALUANUI PH IV, LAHAINA
T.M.K.: 4 - 7 - 9:69

DRAWN BY: DR Rittner
DATE: 04/23/09
SCALE: no scale
FILE No. 3100 - 3
FILE NAME: HHD Launipoko

REVISIONS	SHEET
	2 B
	OF:

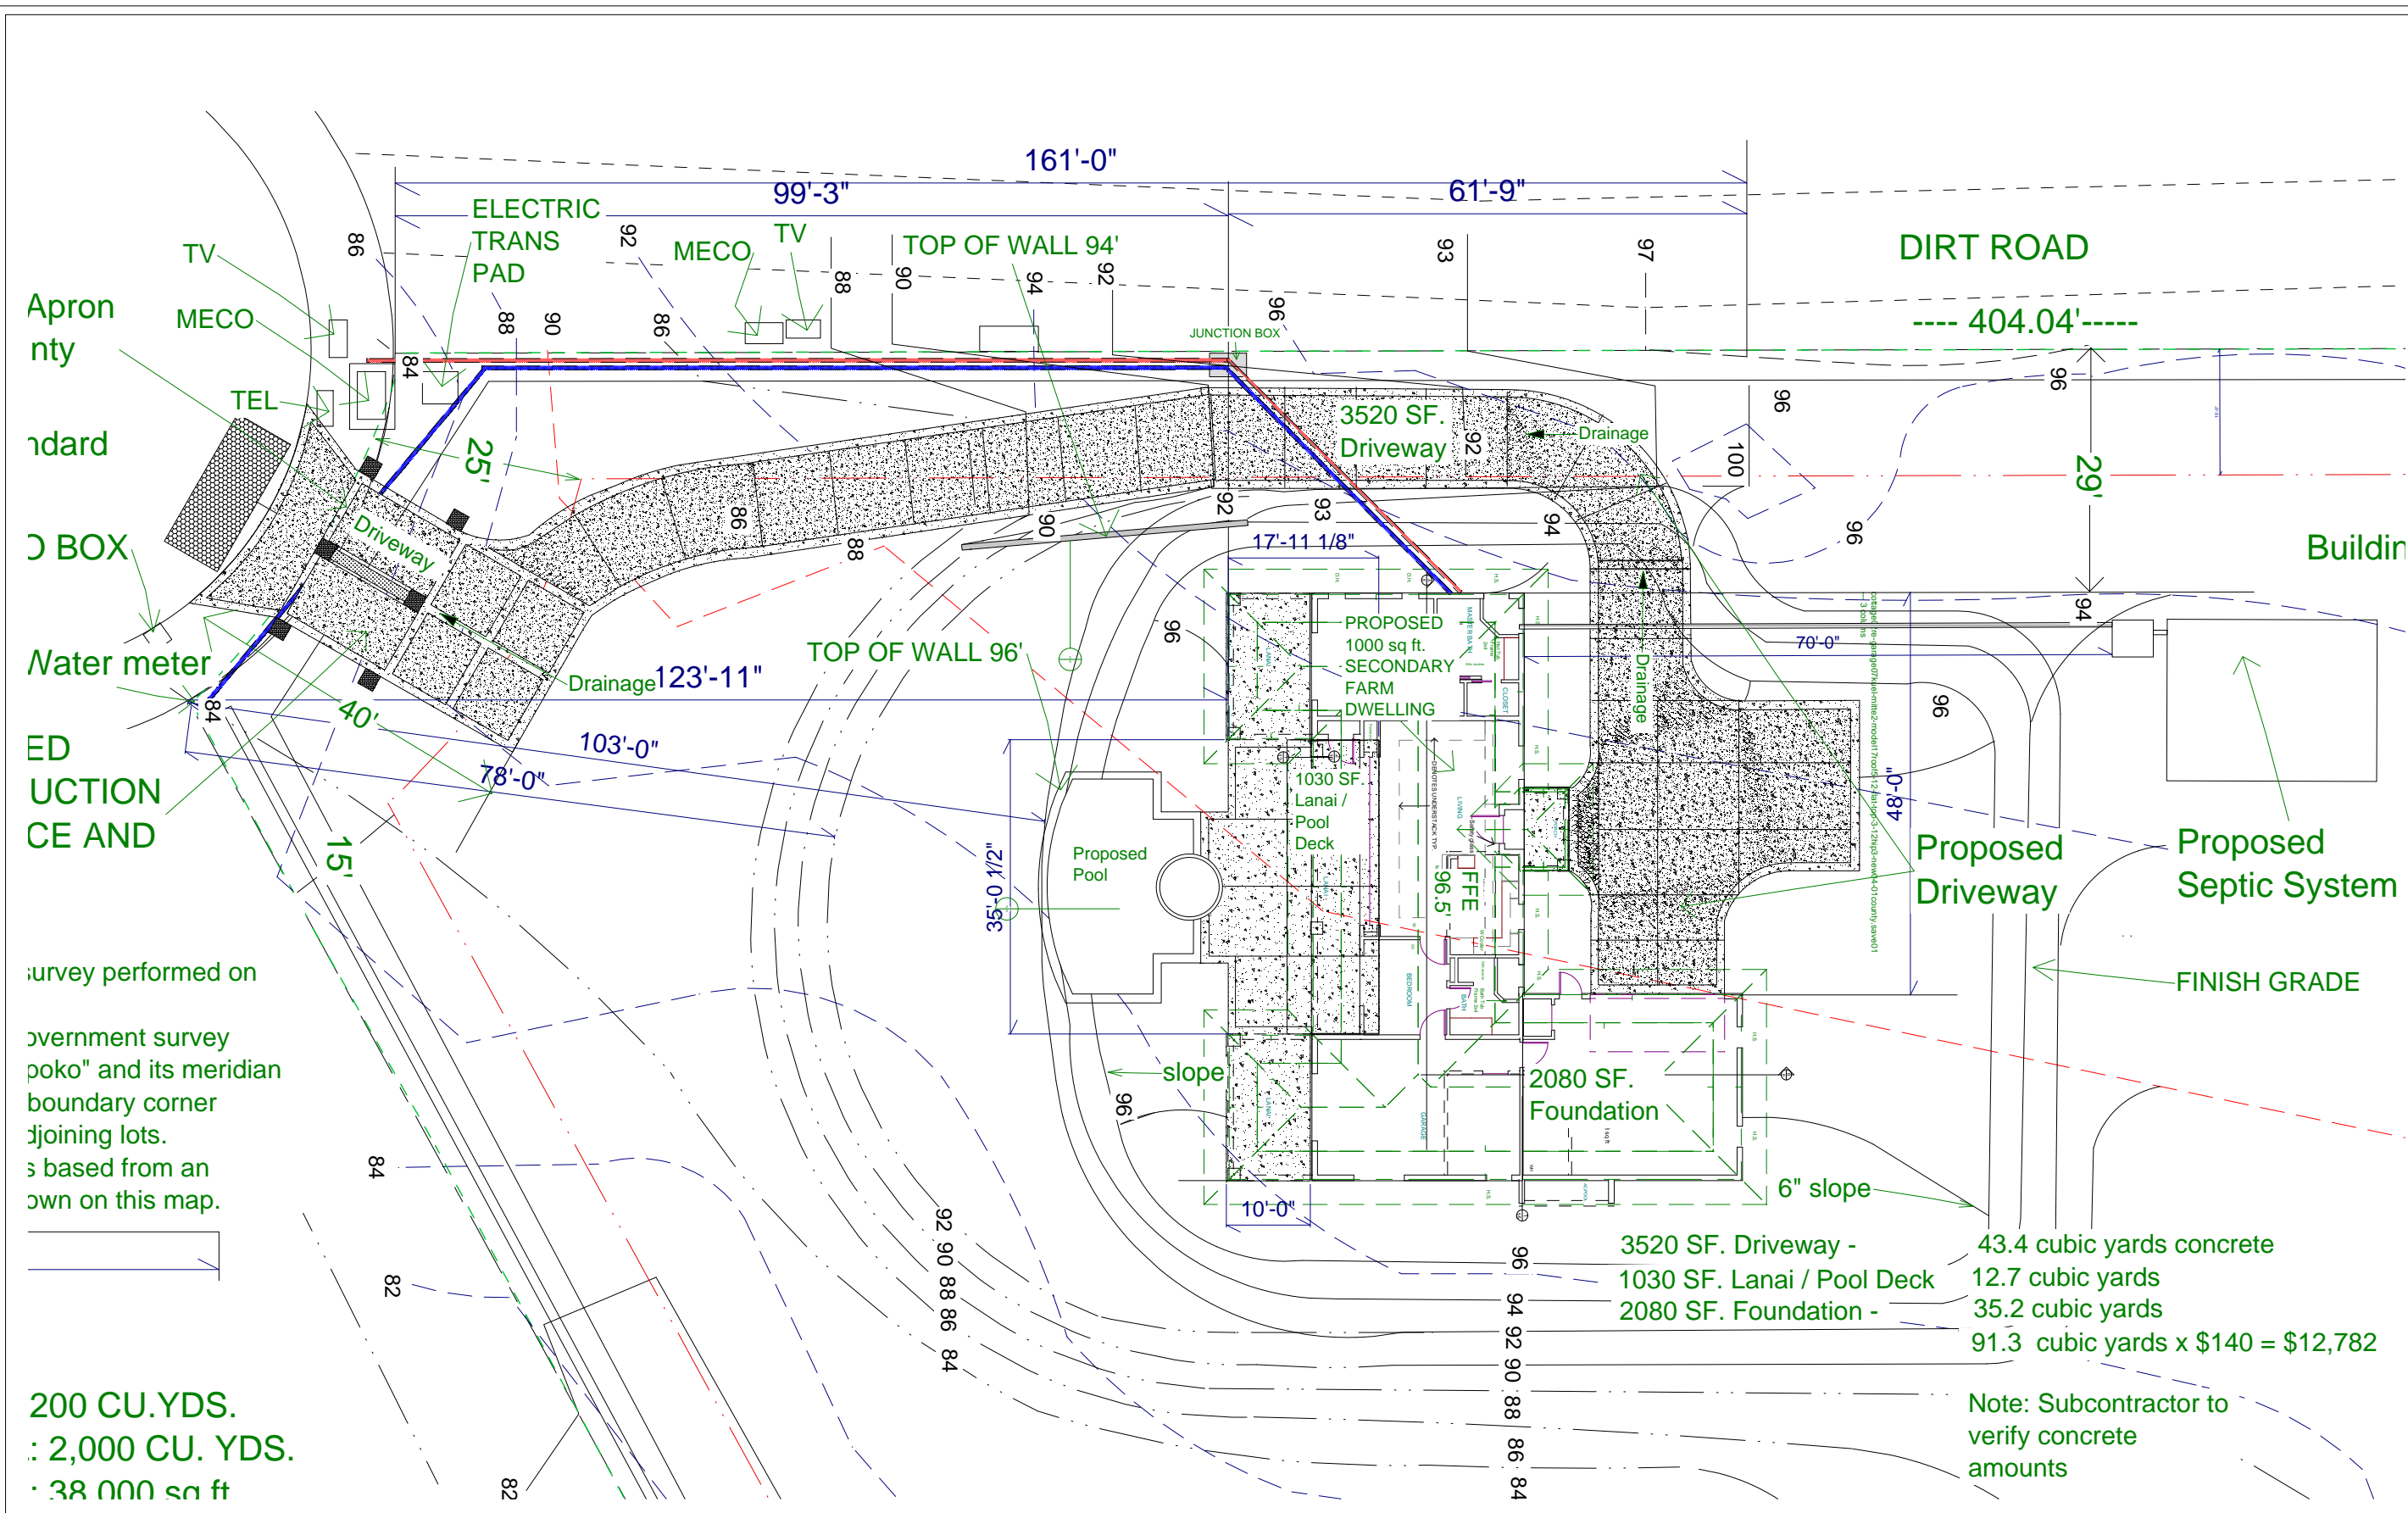

Survey performed on
government survey
poko" and its meridian
boundary corner
joining lots.
based from an
own on this map.

200 CU.YDS.
: 2,000 CU. YDS.
: 38 000 sq ft

3520 SF. Driveway - 43.4 cubic yards concrete
1030 SF. Lanai / Pool Deck - 12.7 cubic yards
2080 SF. Foundation - 35.2 cubic yards
91.3 cubic yards x \$140 = \$12,782

Note: Subcontractor to
verify concrete
amounts

Concrete Detail